


MILE POST
ALIGNMENT-PLAN
DOT CROSSING NO
CROSSING TCD/BRIDGE NO
FL=FLASHING LIGHTS
GATES=GATES XB=CROSS BUCK
B=BELLS FM=FLAG MAN
BR=BR=RR BR OVER RR
BR=RR BR OVER XING
BRIDGE TYPES
TRES=TIMBER TRESTLE
PG=PLATE GIRDER BM=BEAM
MOVE=MOVABLE RC=CONCRETE
CULV=CULVERT TRUS=TRUSS
DEFECTIVE EQUIP DET
HOT BOX DET
YARD LIMIT
SIGNALS
BRIDGE GR MAST
CANTILEVER BR
SEMAPHORE DWARF
PROFILE-PERCENT OF GRADE
ELEVATION
INTERLOCKING
HAND OP = . REMOTE=R:
POWER SW = .PS AUTO =A:
ELECT LOCK = .EL LOCAL=L:
SPRING SW = .SS
SIG CONTROL
SPEED
RAIL
BALLAST
PROGRAM-EIS #835
RAIL
BALLAST CLEAN
SURFACING
TIES
OTHER

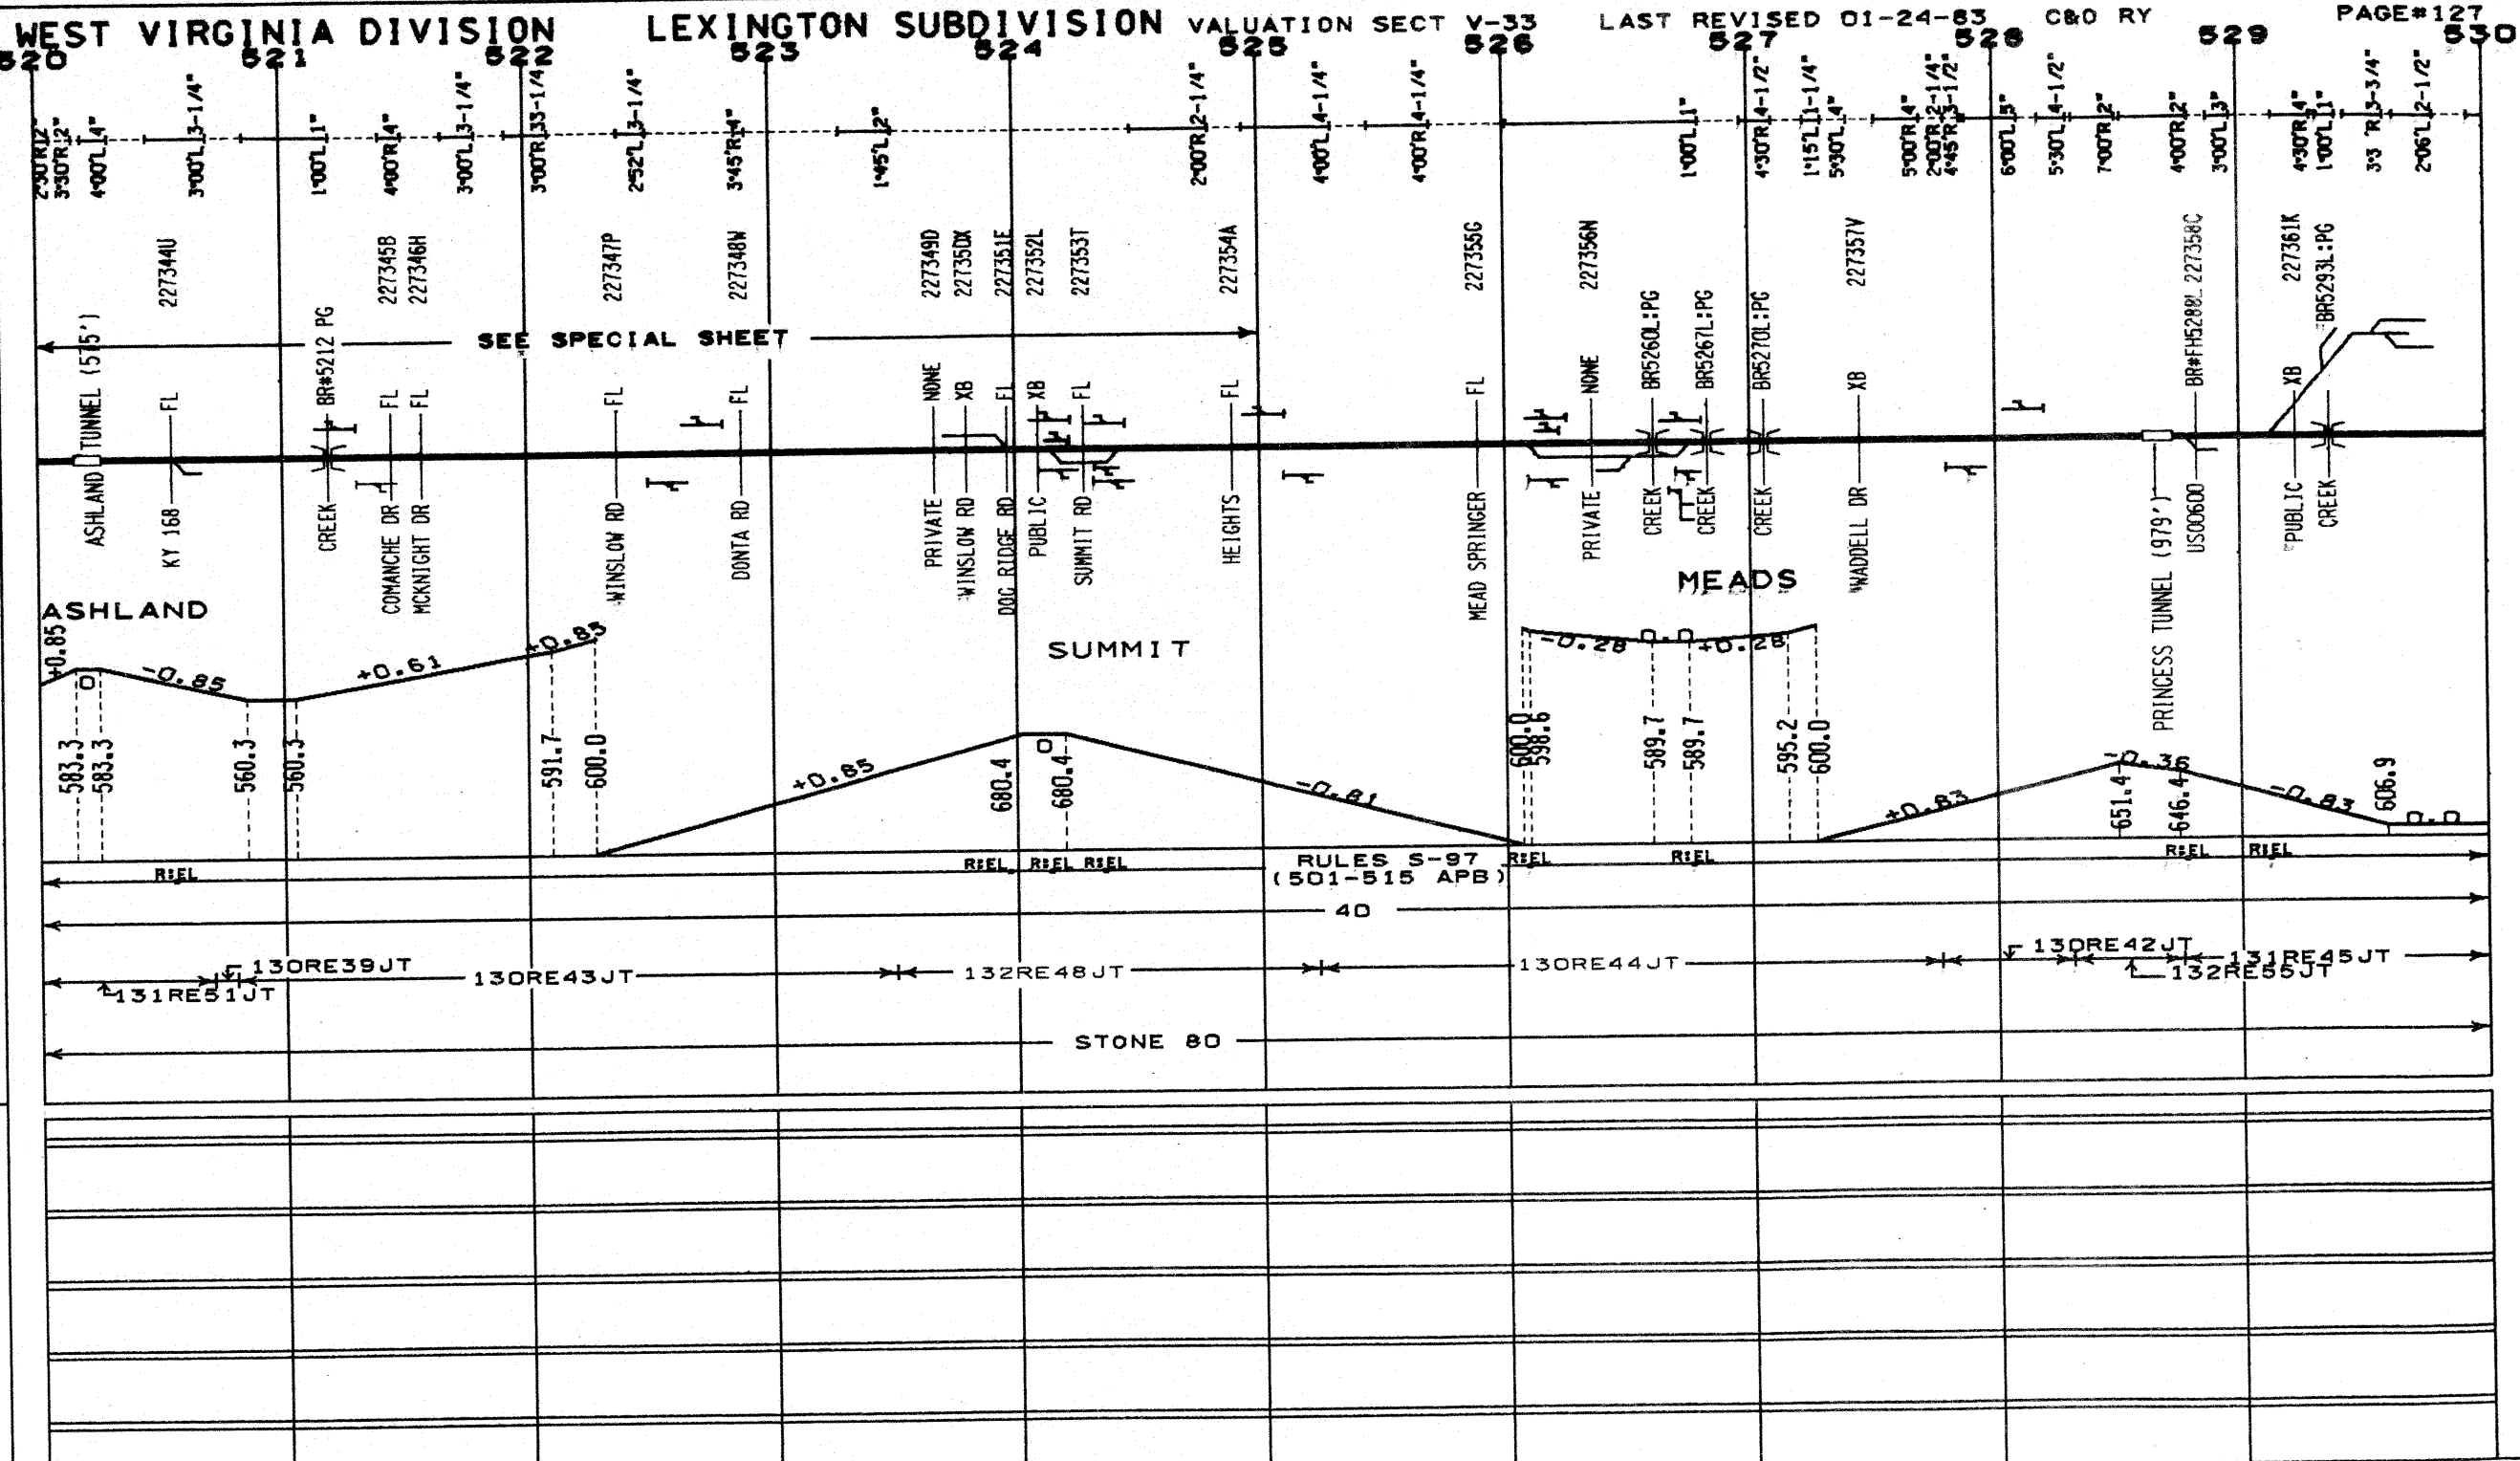



MILE POST
ALIGNMENT-
PLAN
SUPERELEVATION
DEG OF CURVE

DOT CROSSING NO
CROSSING TCD/BRIDGE NO
FL=FLASHING LIGHTS
GATES=GATES XB=CROSS BUCK
B=BELLS FM=FLAG MAN
+ BR=XING BR OVER RR
+ BR=RR BR OVER XING
BRIDGE TYPES
TRES=TIMBER TRETTLE
PG=PLATE GIRDER BM=BEAM
MOVE=MOVABLE RC=CONCRETE
CULV=CULVERT TRUS=TRUSS
DEFECTIVE EQUIP DET
HOT BOX DET
YARD LIMIT
SIGNALS
BRIDGE GR MAST
CANTILEVER BR
SEMAPHORE DWARF

PROFILE--PERCENT OF GRADE
ELEVATION
INTERLOCKING
HAND OP = . REMOTE=R:
POWER SW = . PS AUTO =A:
ELECT LOCK= . EL LOCAL=L:
SPRING SW = . SS
SIG CONTROL
SPEED
RAIL
BALLAST

PROGRAM-EIS #835
RAIL
BALLAST CLEAN
SURFACING
TIES
OTHER

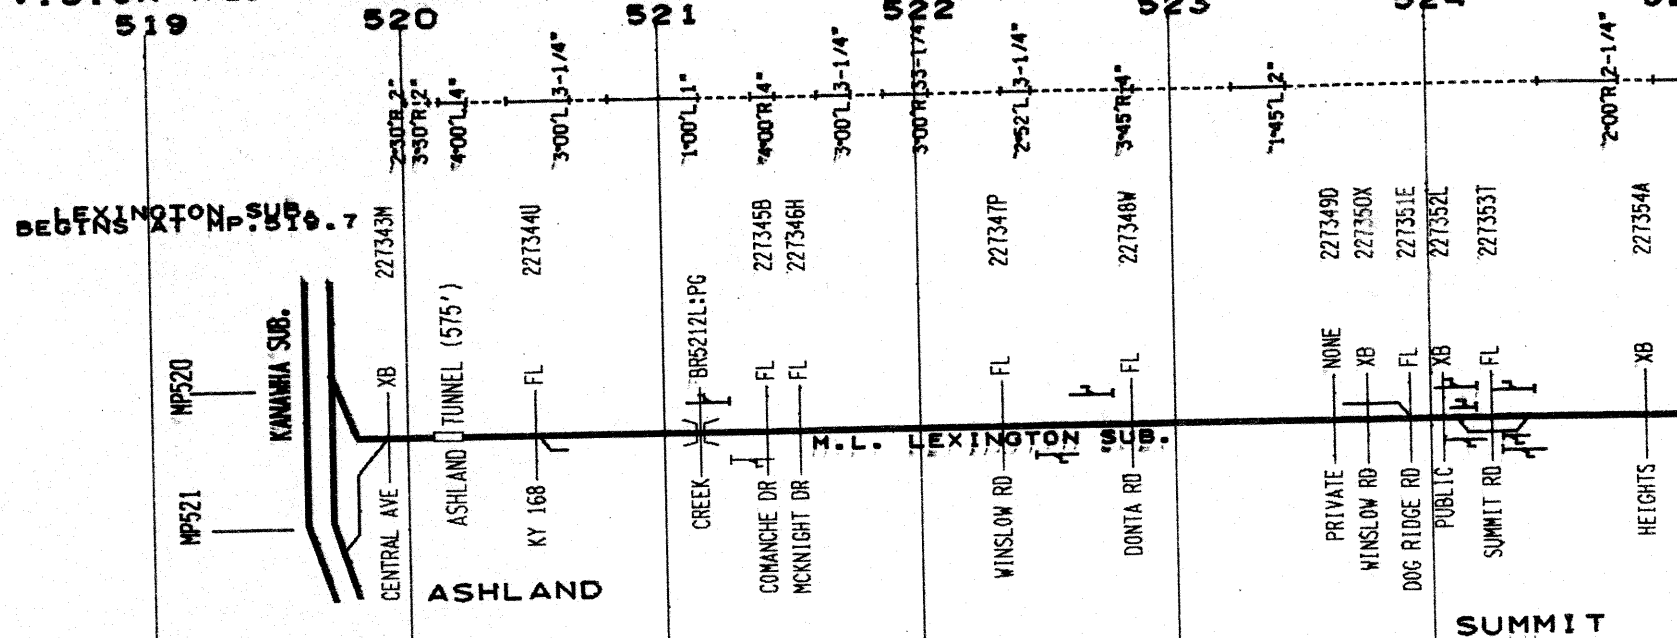

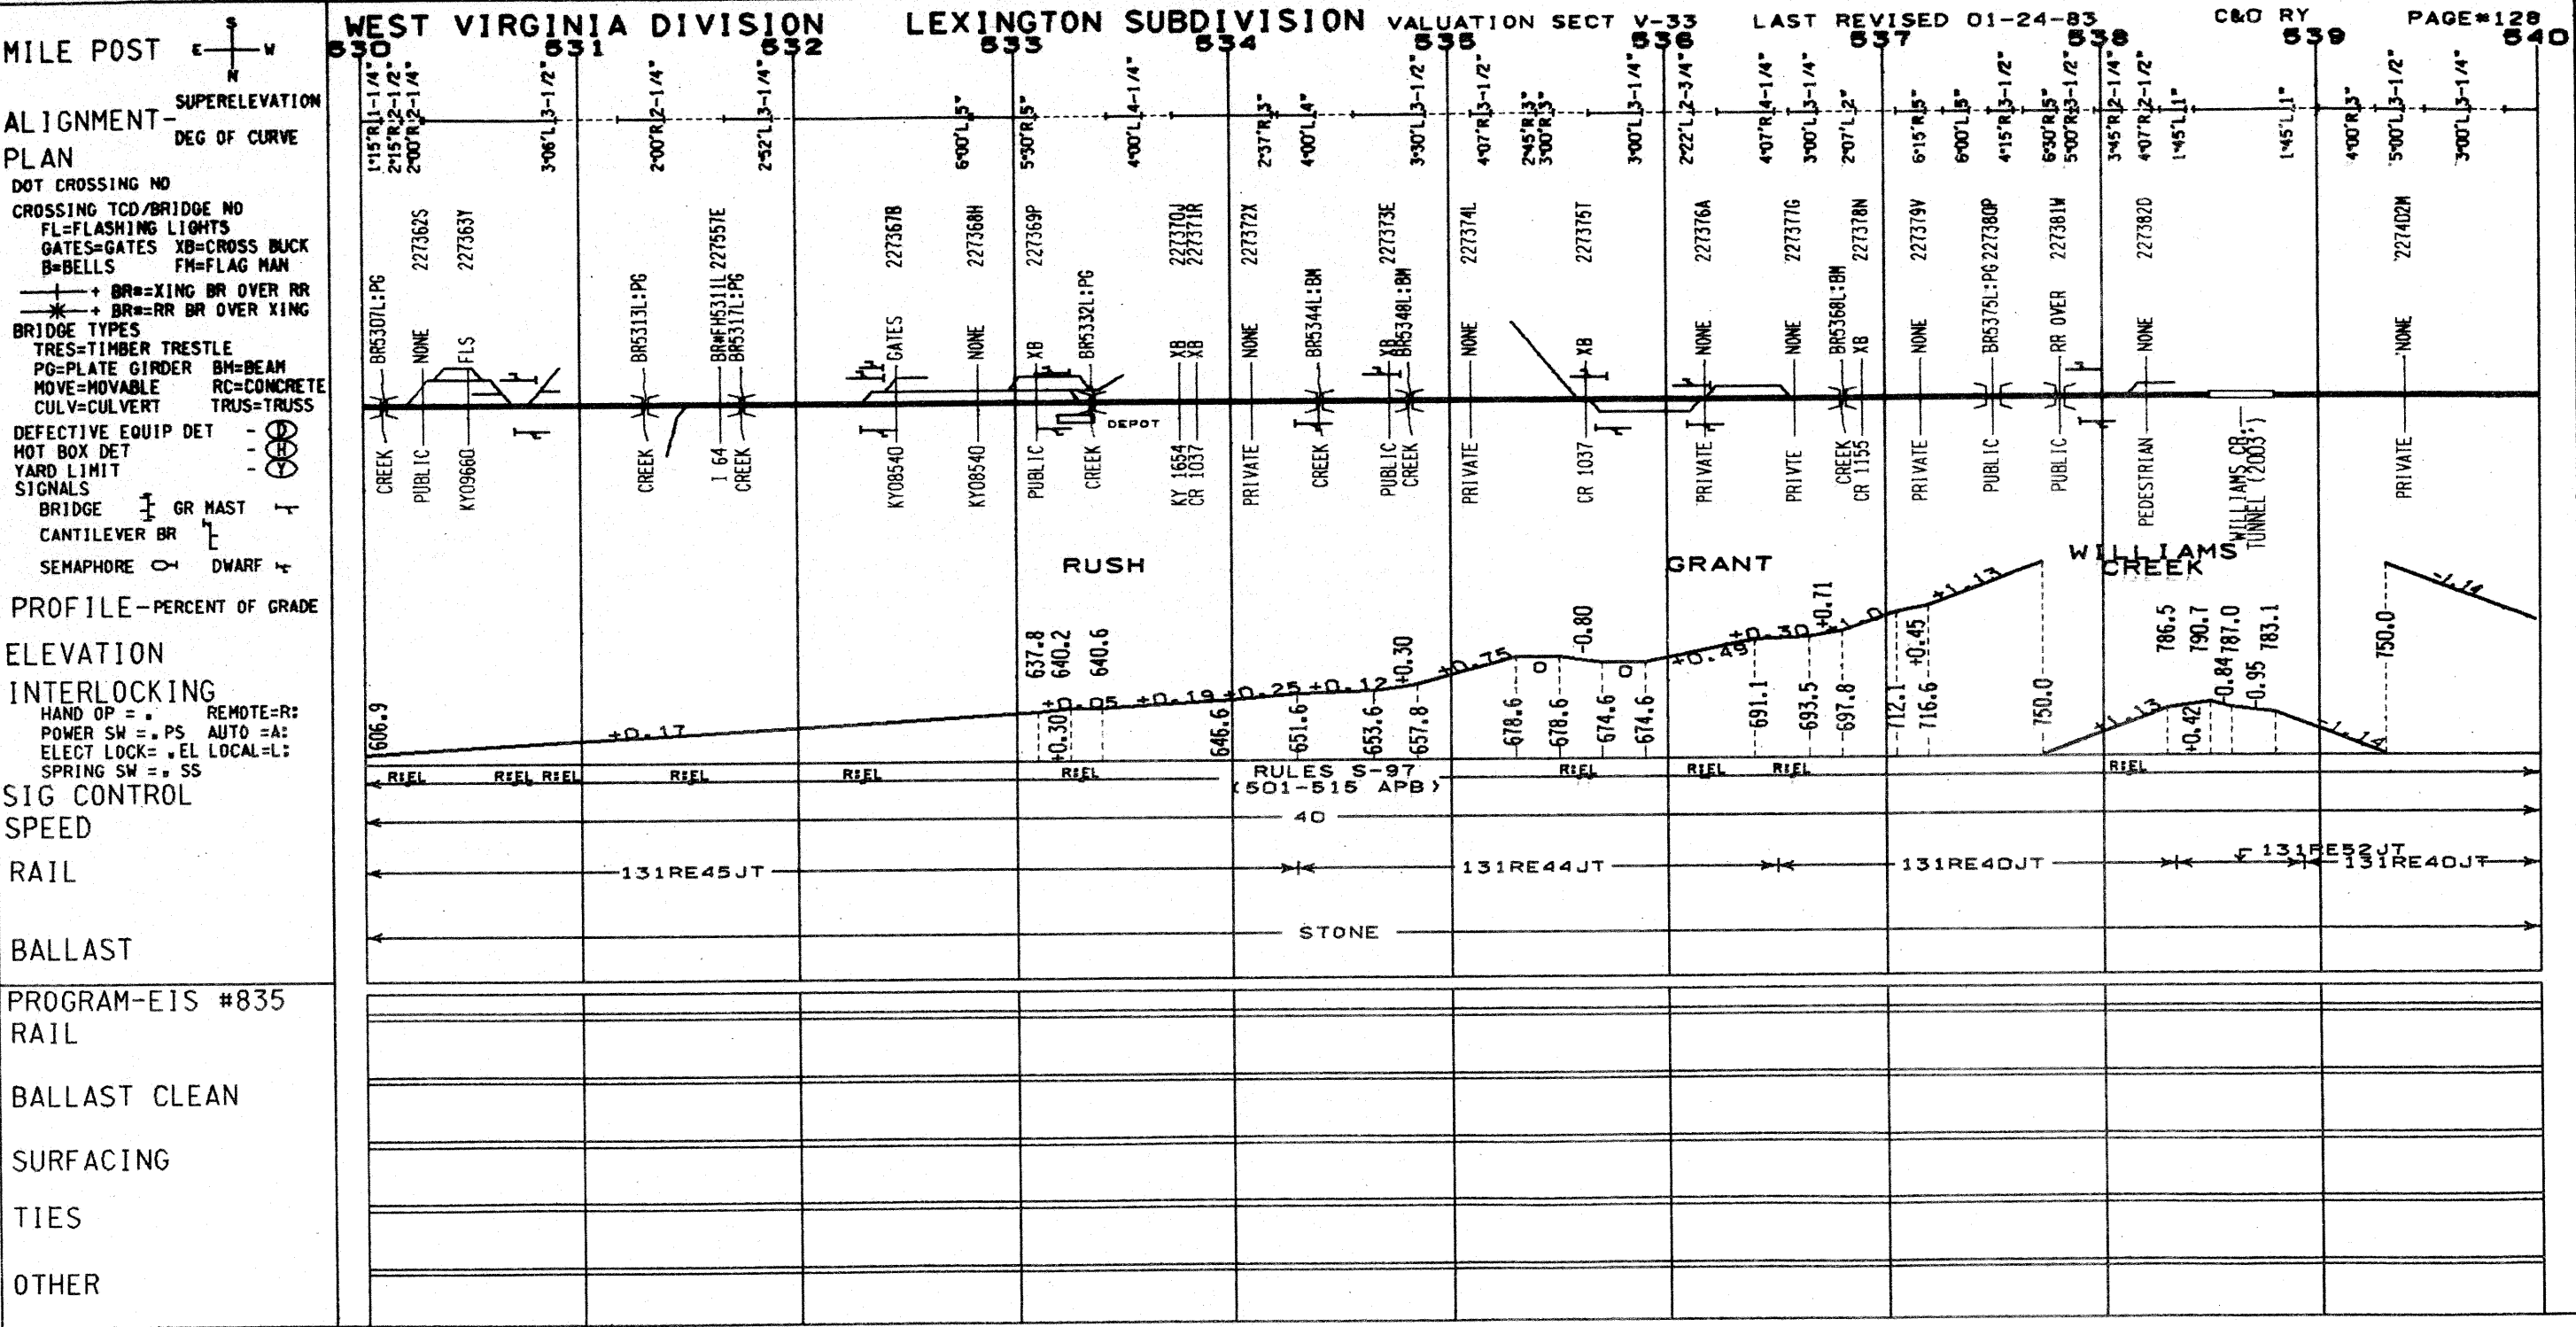


 SUPERELEVATION
 DEG OF CURVE


WEST VIRGINIA DIVISION

LEXINGTON SUBDIVISION VALUATION SECT V-33

LAST REVISED 01-24-83

CSO RY

PAGE#129

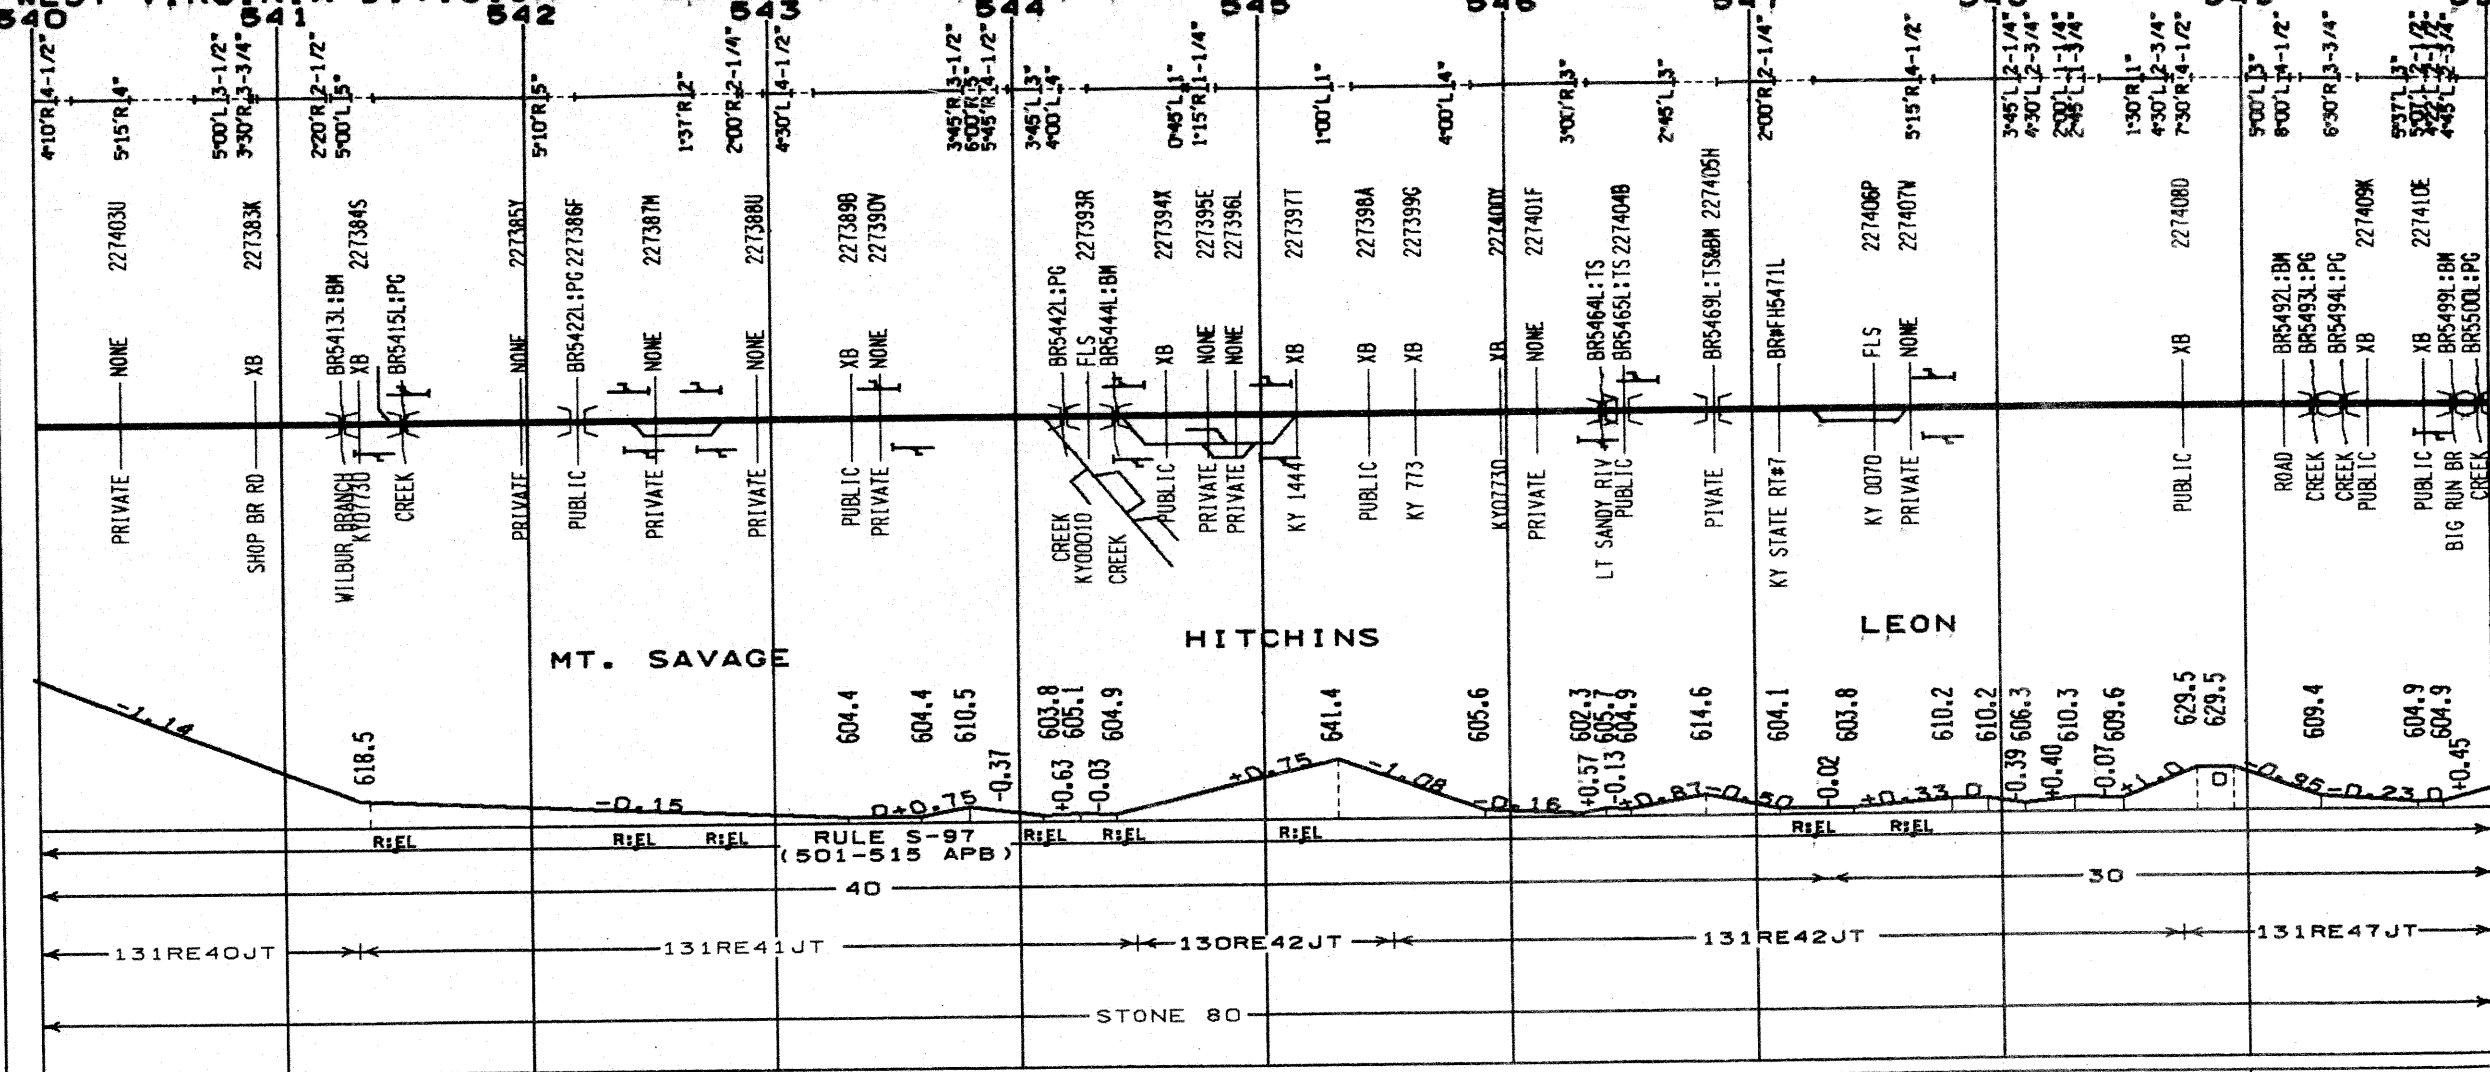[illegible]

MILE POST 

 ALIGNMENT— SUPERELEVATION

 PLAN DEG OF CURVE

DOT CROSSING NO
CROSSING TCD/BRIDGE NO
FL=FLASHING LIGHTS
GATES=GATES XB= CROSS BUCK
B=BELLS FN=FLAG MAN
—+ BR=XING BR OVER RR
—+ BR=RR BR OVER XING
BRIDGE TYPES
TRES=TIMBER TRESTLE
PG=PLATE GIRDER BM=BEAM
MOVE=MOVABLE RC=CONCRETE
CULV=CULVERT TRUS=TRUSS
DEFECTIVE EQUIP DET - 
HOT BOX DET - 
YARD LIMIT - 
SIGNALS
BRIDGE  CR MAST 
CANTILEVER BR 
SEMAPHORE  DWARF 

PROFILE-PERCENT OF GRADE

ELEVATION
INTERLOCKING
HAND OP = " REMOTE=R:
POWER SW = " PS AUTO =A:
ELECT LOCK = " EL LOCAL=L:
SPRING SW = " SS

SIG CONTROL
SPEED
RAIL

BALLAST


PROGRAM-EIS #835
RAIL

BALLAST CLEAN

SURFACING

TIES

OTHER

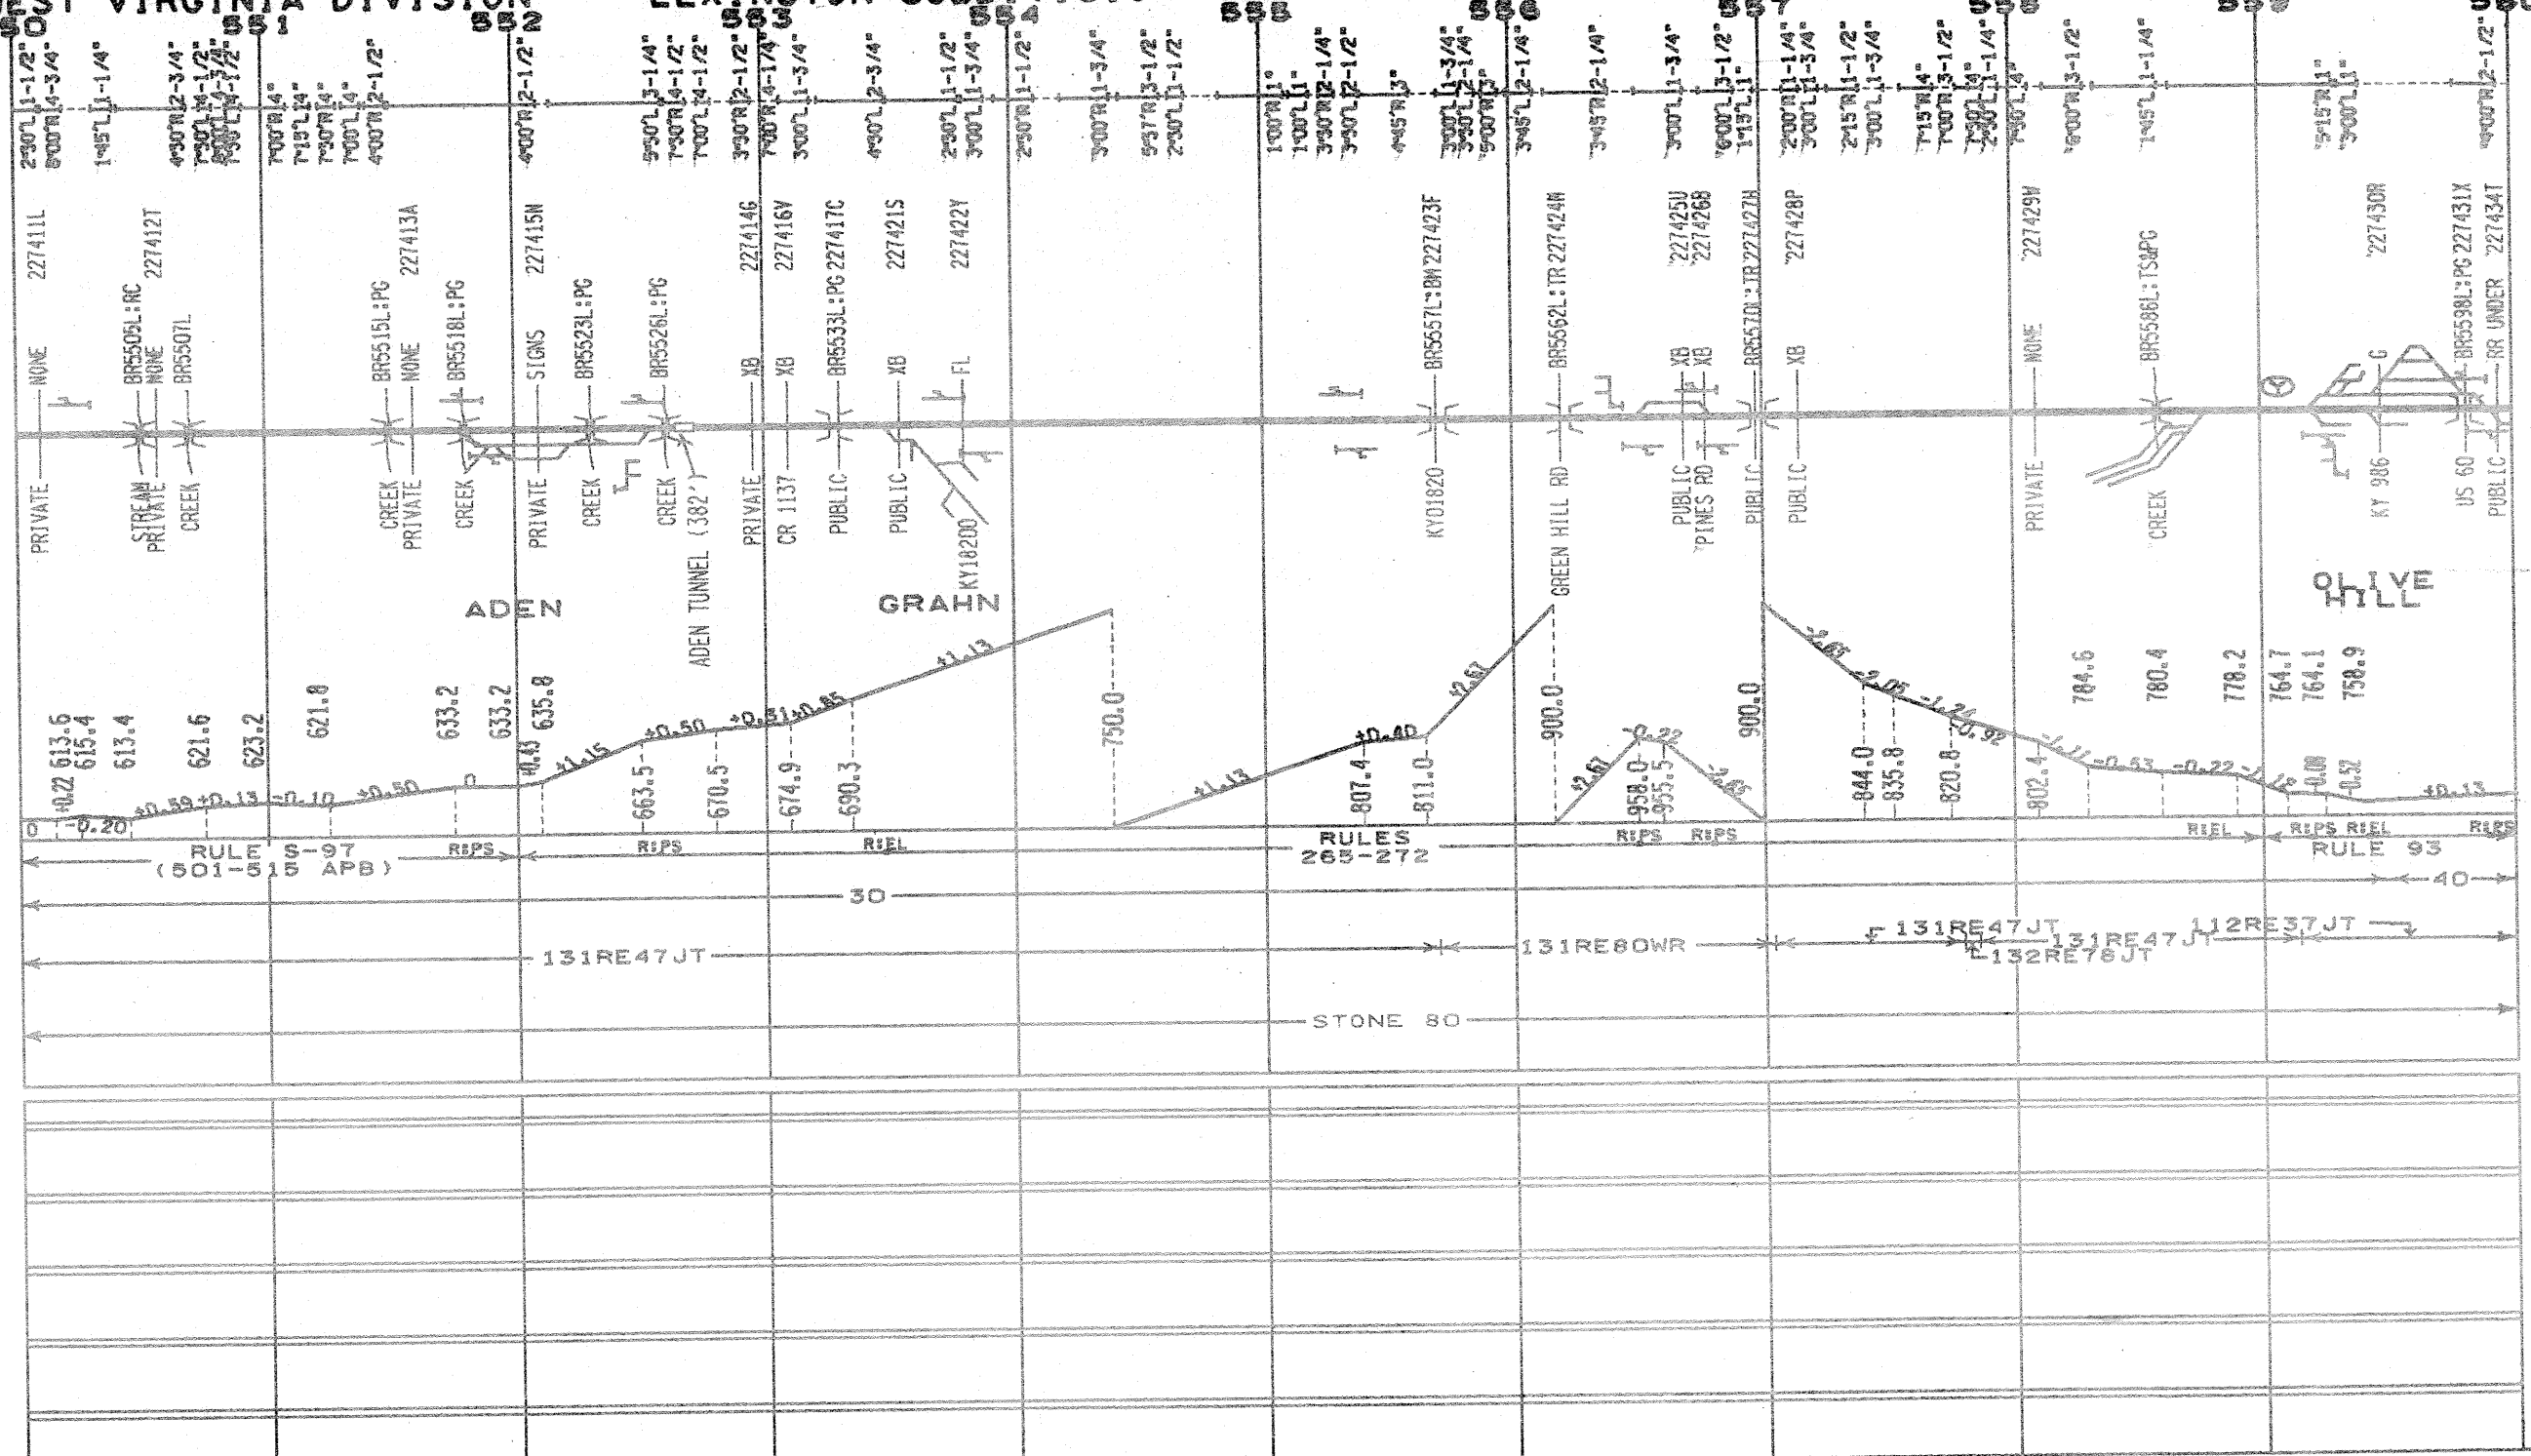

SUPERELEVATION
DEG OF CURVE

 + BR# = XING BR OVER RR
 + BR# = RR BR OVER XING

DEFECTIVE EQUIP DET
HOT BOX DET

PROFILE-PERCENT OF GRADE

ELEVATION

SIG CONTROL

SPEED

RAIL

BALLAST

PROGRAM 516 0375

PROGRAM-EIS #835
RAIL

1997, 1998, 1999,26

BALLAST CLEAN

SURFACING

TIES

OTHER

LEXINGTON SUBDIVISION

VALUATION, SECT. 1031

112RE37JT 131RE55JT 112RE37JT 131RE54JT 112RE37JT 131RE45JT

STONE 80

40

768.2 770.5 768.2 768.2 771.1 772.5 776.4 774.9 777.7 780.8 780.7 787.9 800.0 797.6 803.7 821.9 832.5 846.0 865.2 877.1 905.7 900.0 972.1 985.5 993.9 1007.3 1011.5 1011.5 1011.5


ENTERPRISE SOLDIER HALDERMAN

PRIVATE PUBLIC CREEK PRIVATE PUBLIC CR 1294 KY09550 PRIVATE PUBLIC PRIVATE CREEK PRIVATE PUBLIC CR 1330 HARRIS HILL RD


40

768.2 770.5 768.2 768.2 771.1 772.5 776.4 774.9 777.7 780.8 780.7 787.9 800.0 797.6 803.7 821.9 832.5 846.0 865.2 877.1 905.7 900.0 972.1 985.5 993.9 1007.3 1011.5 1011.5 1011.5

OTHER

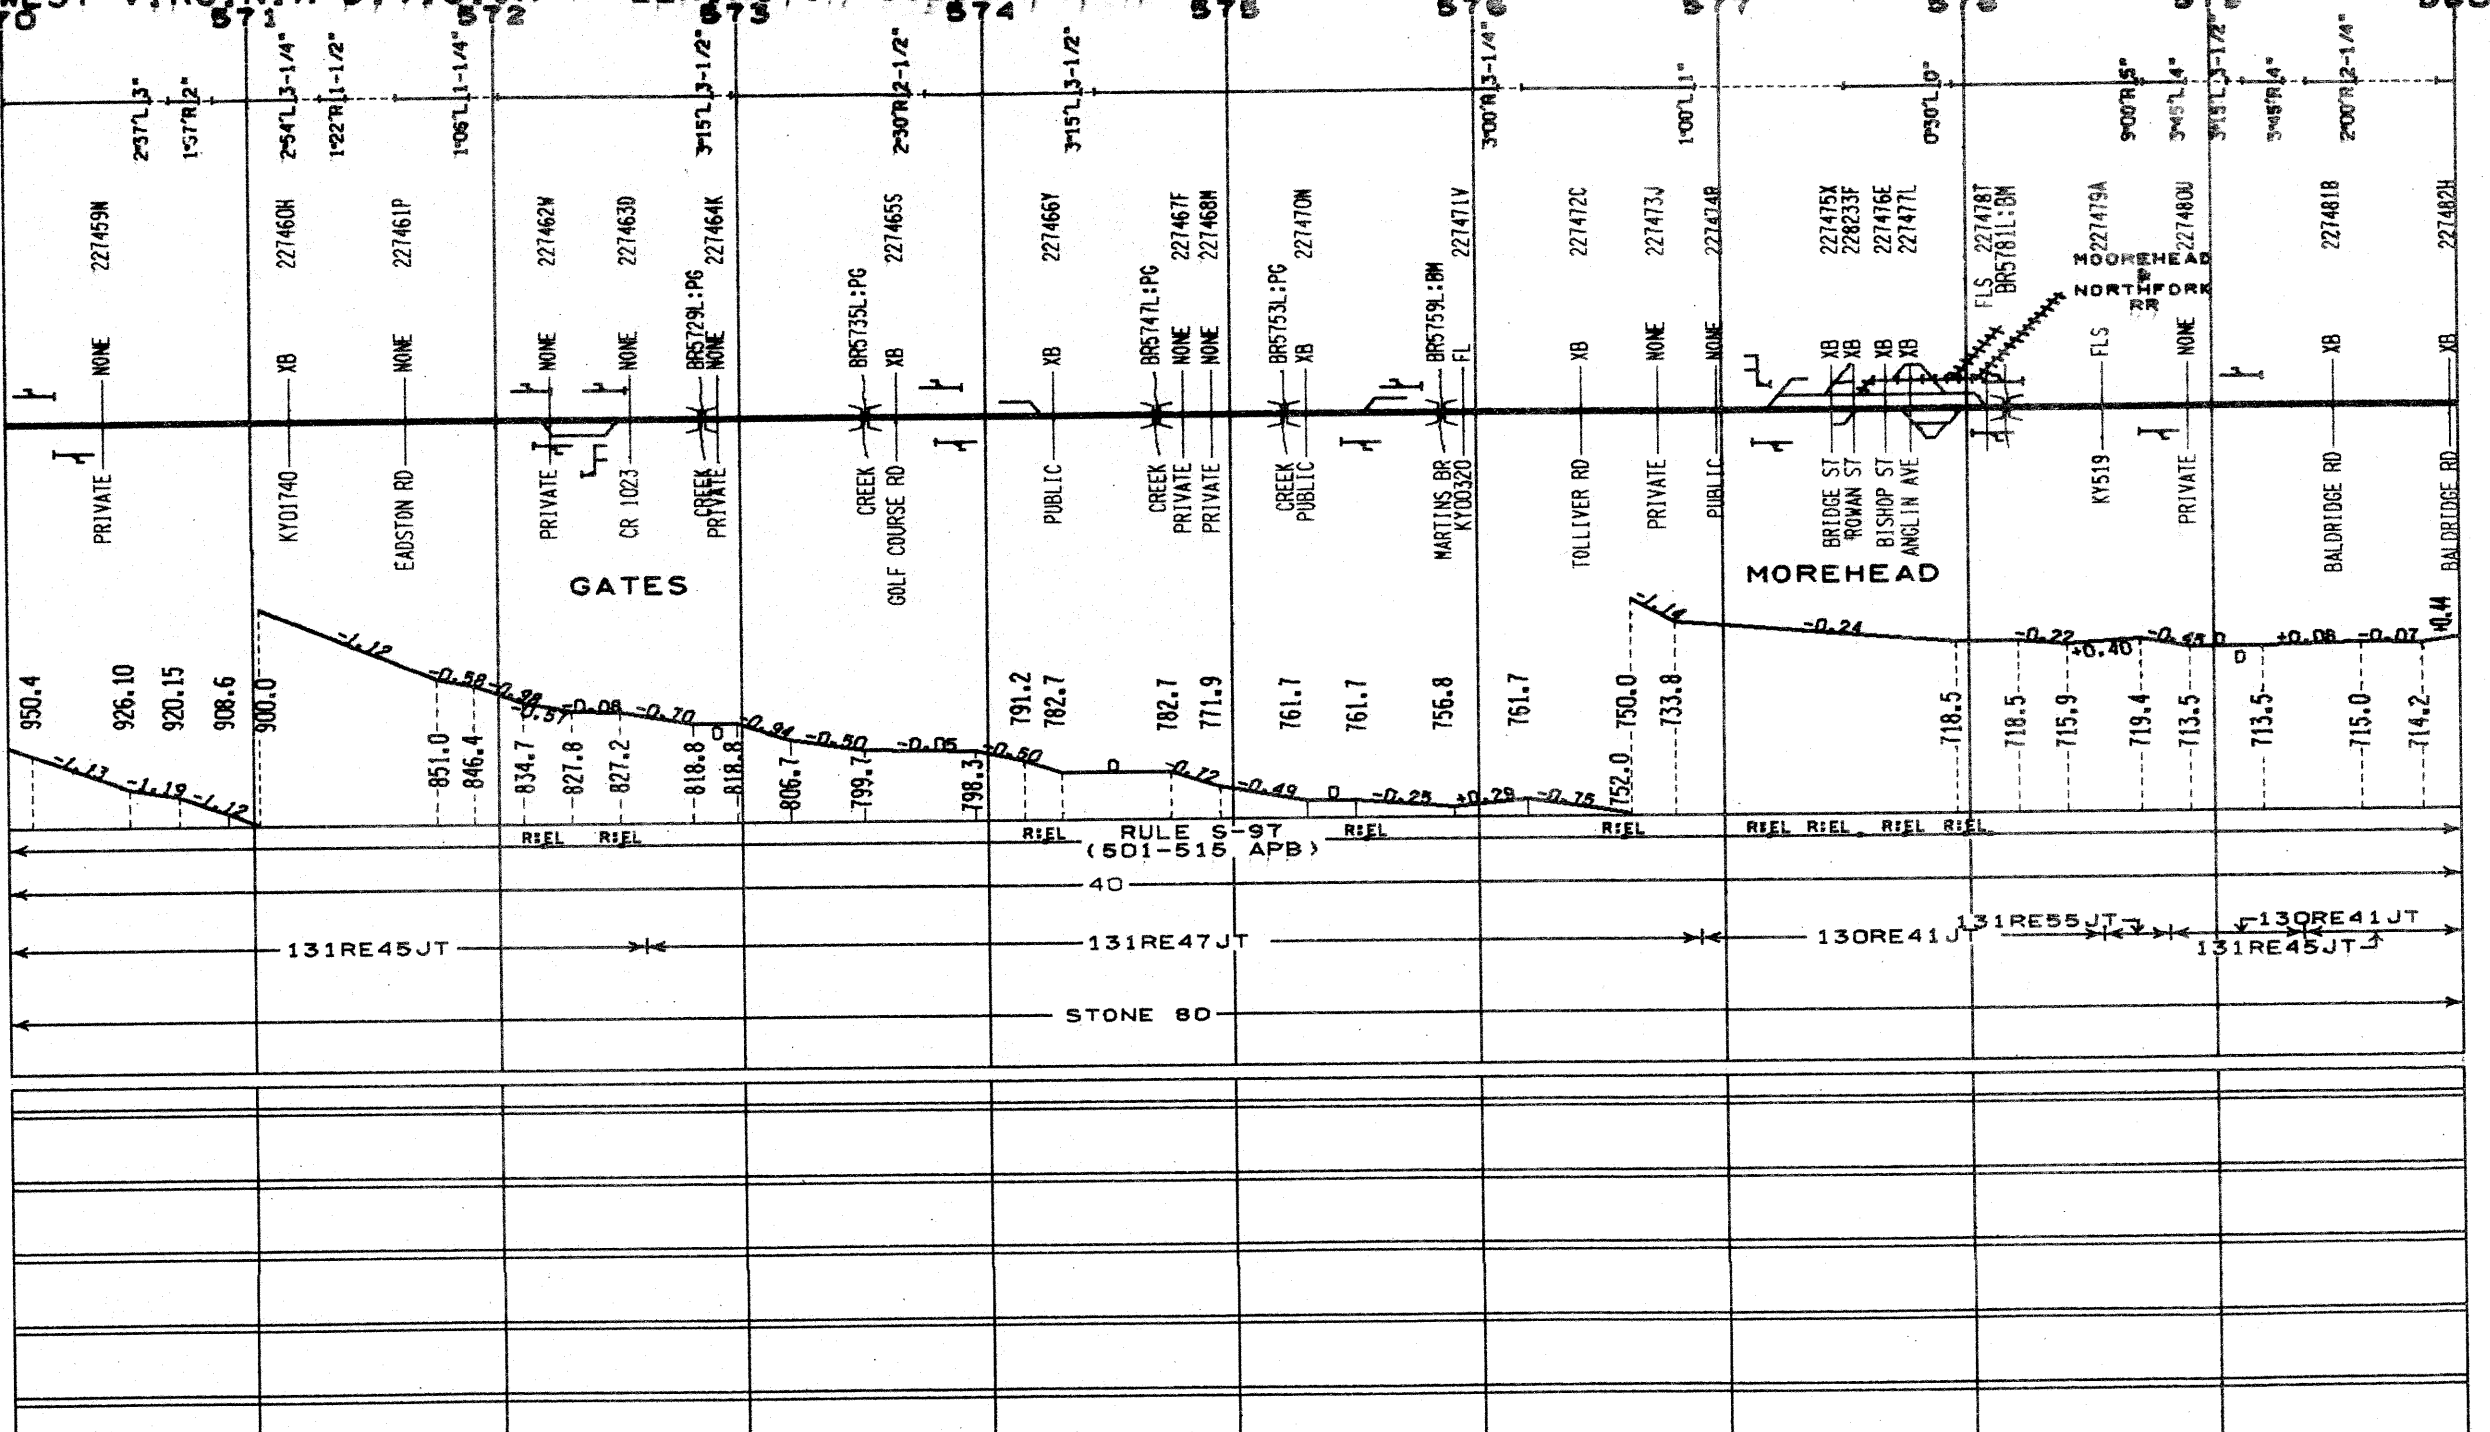

OTHER

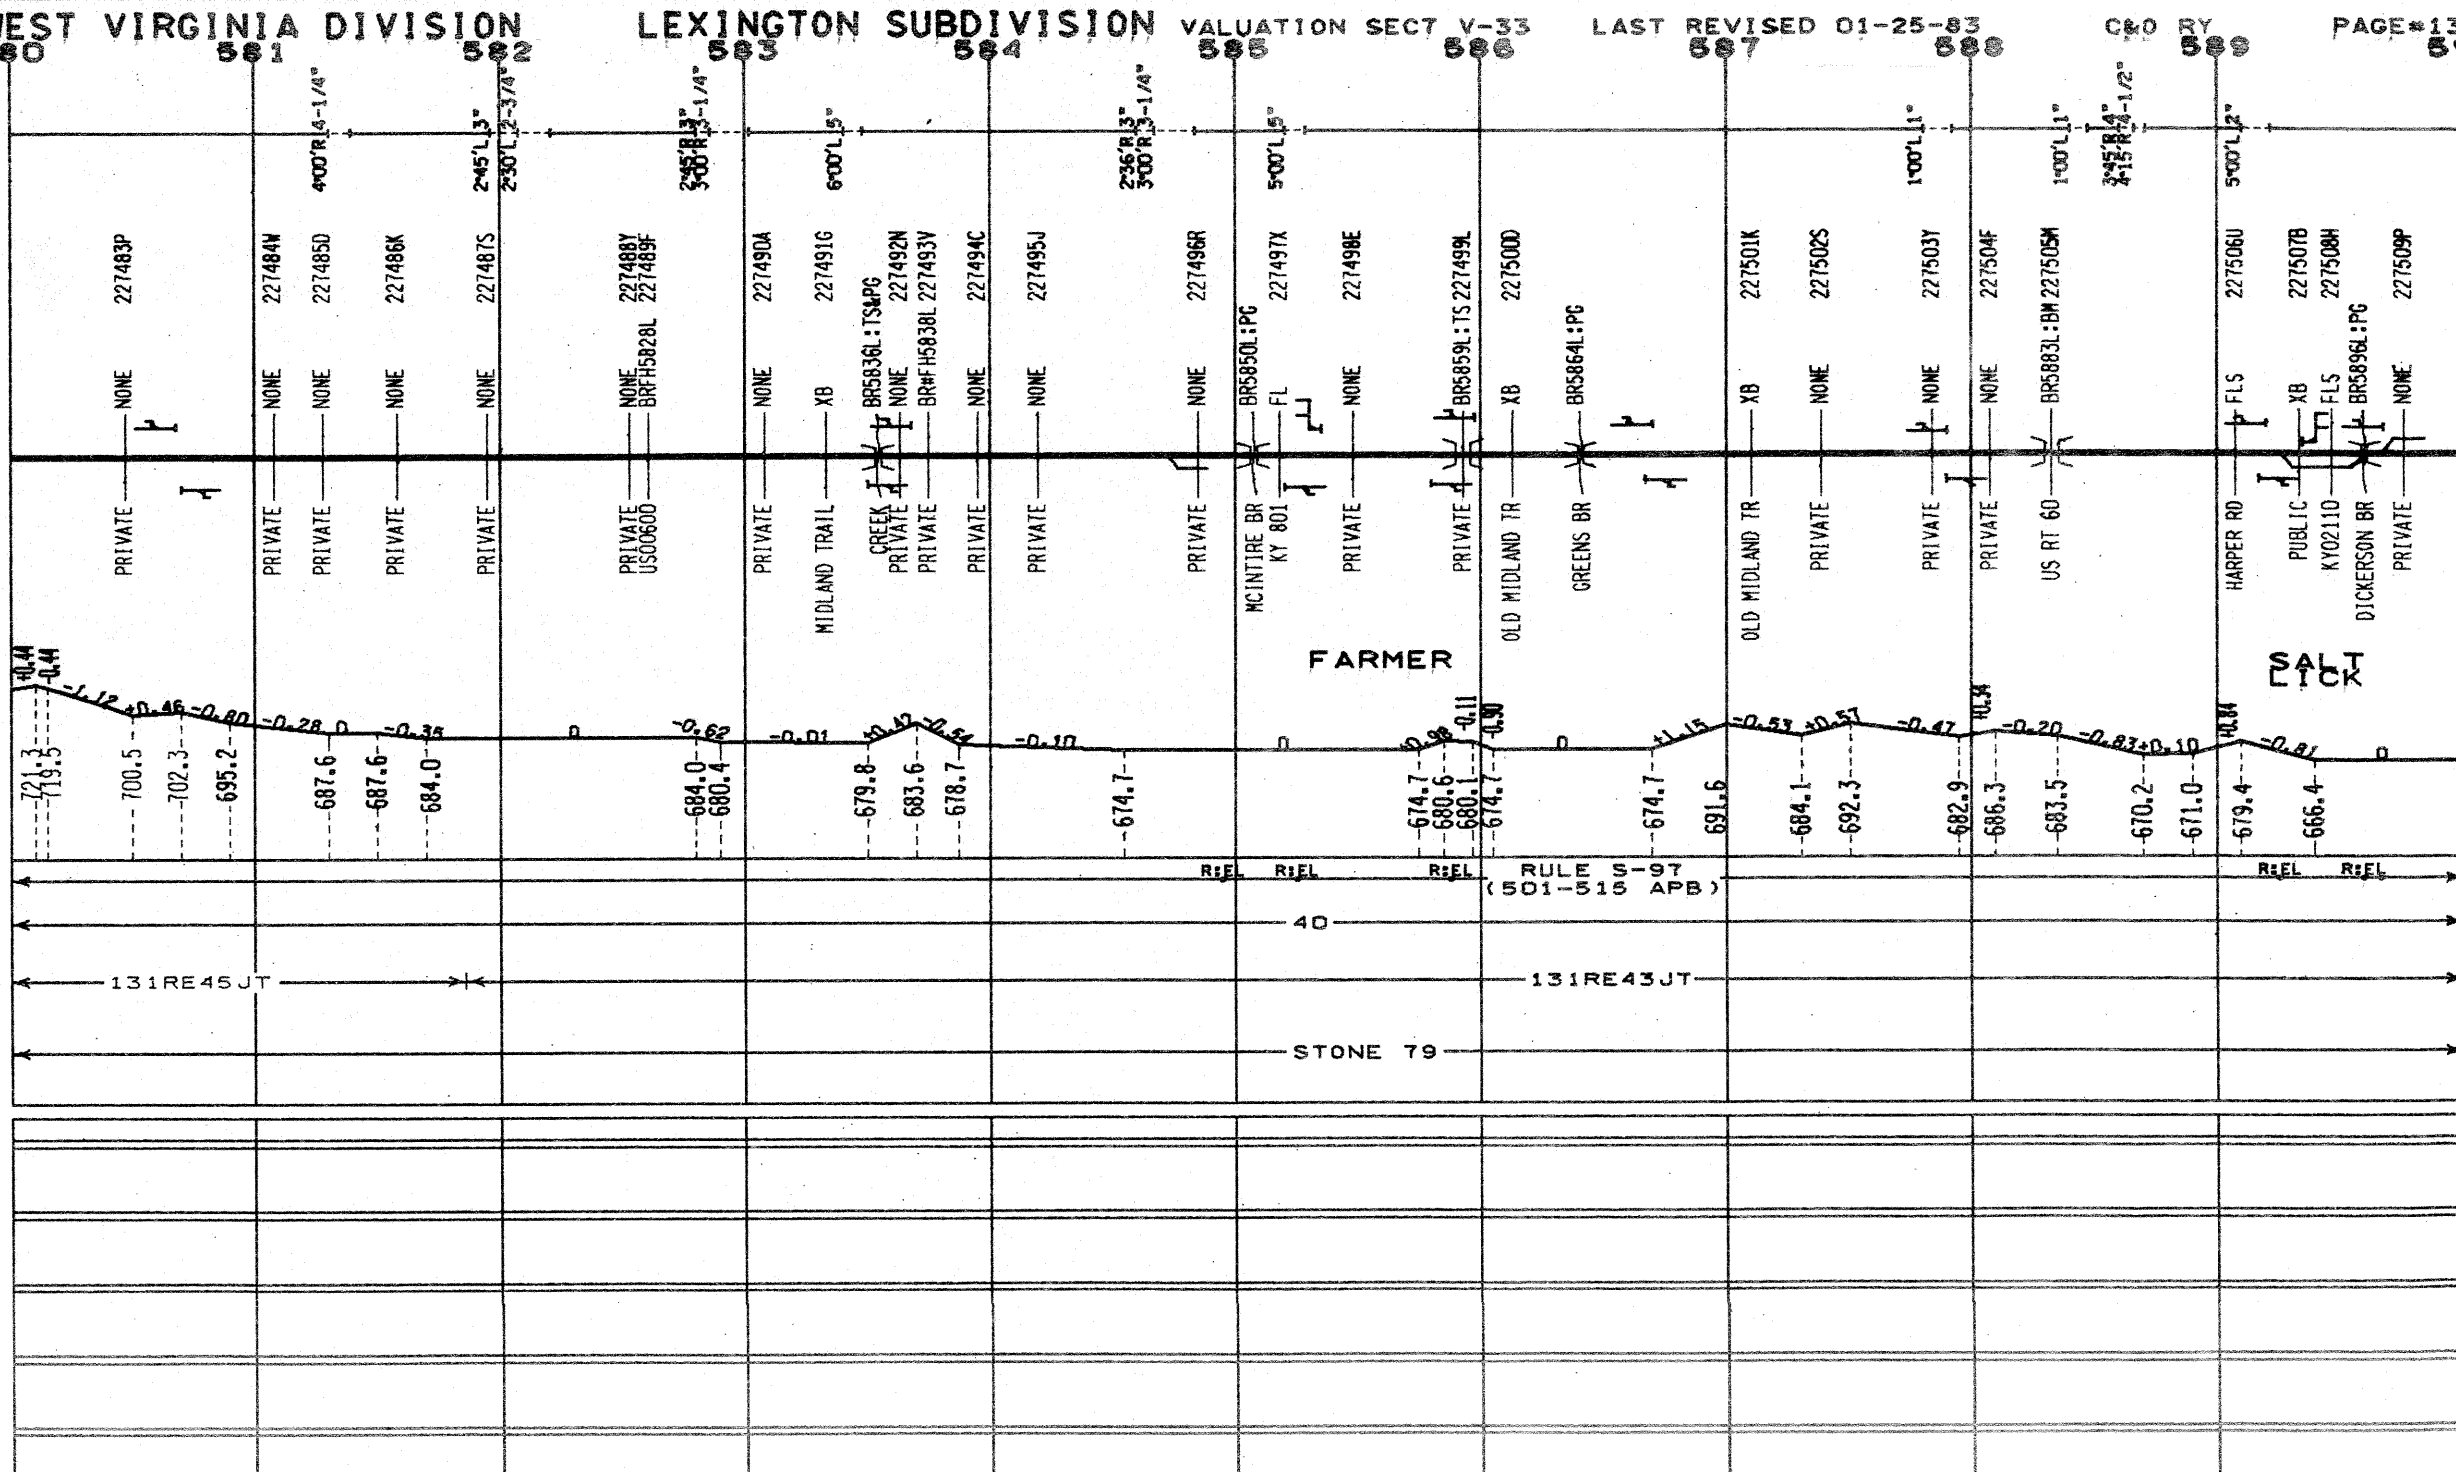

ALIGNMENT-PLAN

DOT CROSSING NO

CROSSING TCD/BRIDGE NO

FL=FLASHING LIGHTS

GATES=GATES XB=CROSS BUCK

B=BELLS FM=FLAG MAN

BR=BR BR OVER RR

RR=RR BR OVER XING

BRIDGE TYPES

TRES=TIMBER TRESTLE

PG=PLATE GIRDER BM=BEAM

MOVE=MOVABLE RC=CONCRETE

CULV=CULVERT TRUS=TRUSS

DEFECTIVE EQUIP DET

HOT BOX DET

YARD LIMIT

SIGNALS

BRIDGE GR MAST

CANTILEVER BR

SEMAPHORE DWARF

PROFILE-PERCENT OF GRADE

ELEVATION

INTERLOCKING

HAND OP =

POWER SW = PS

ELECT LOCK = EL

SPRING SW = SS

REMOTE=R:

AUTO=A:

LOCAL=L:

SIG CONTROL

SPEED

RAIL

BALLAST

PROGRAM-EIS #835


RAIL

BALLAST CLEAN


SURFACING


TIES

OTHER

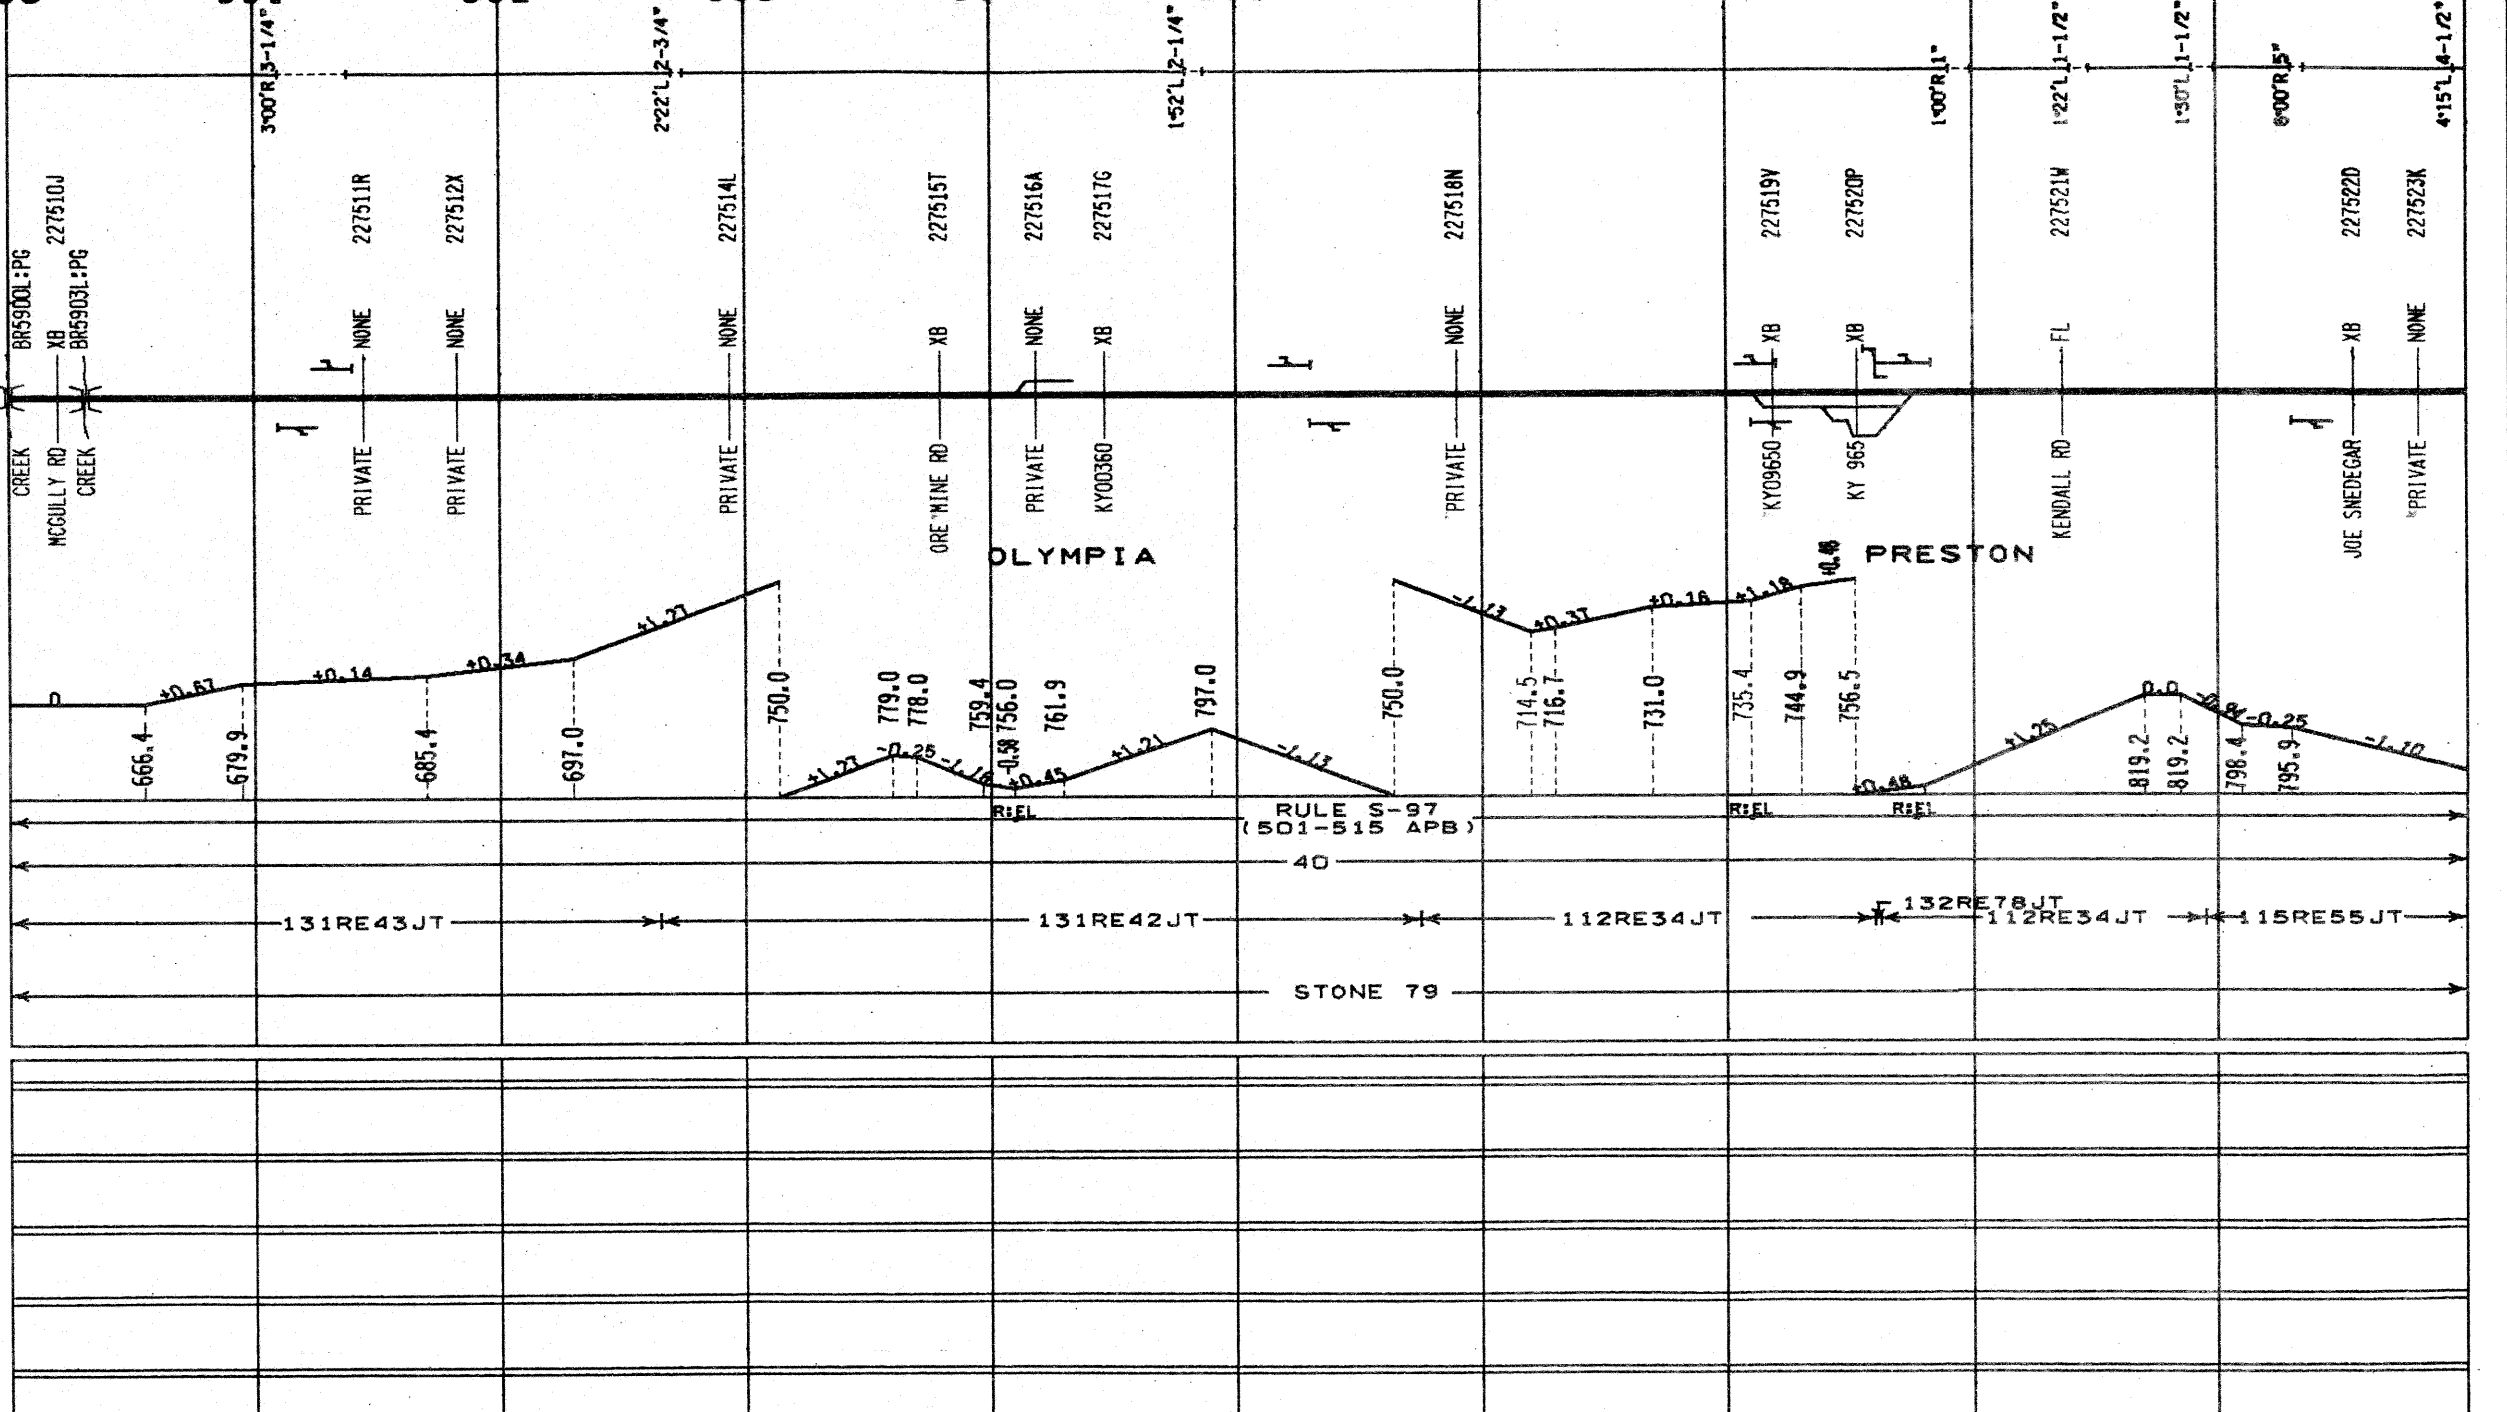

OTHER

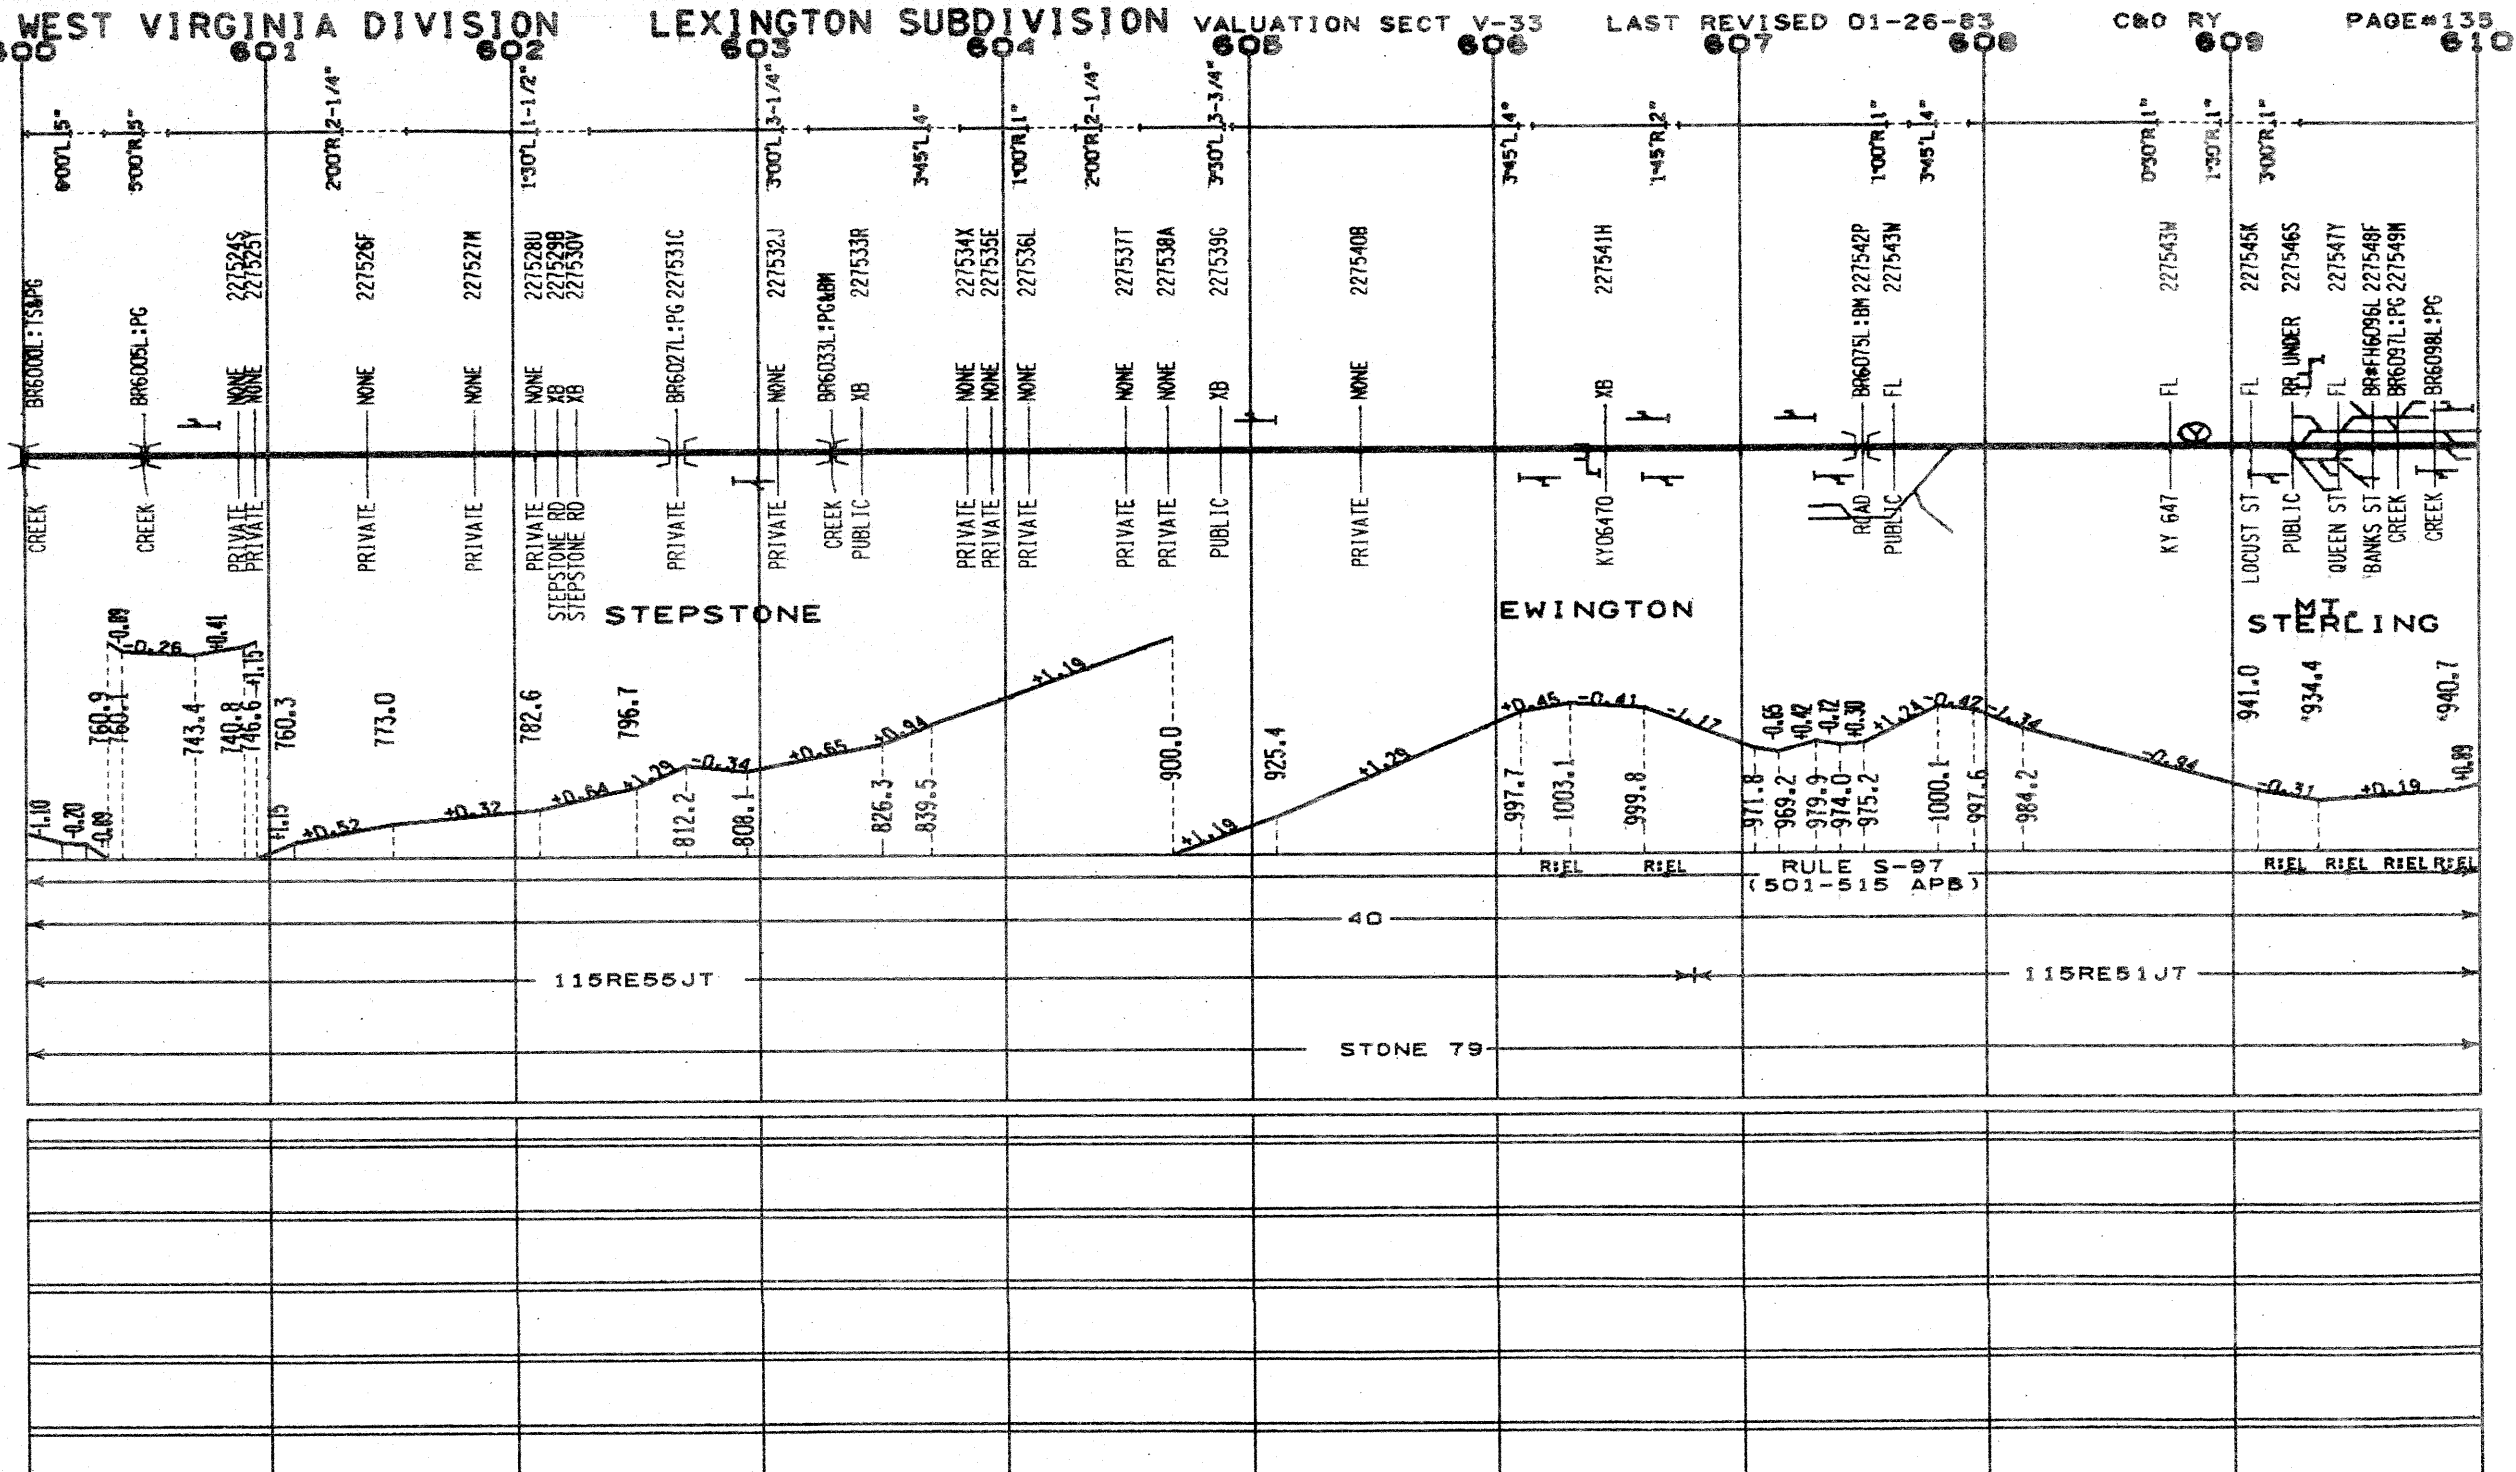

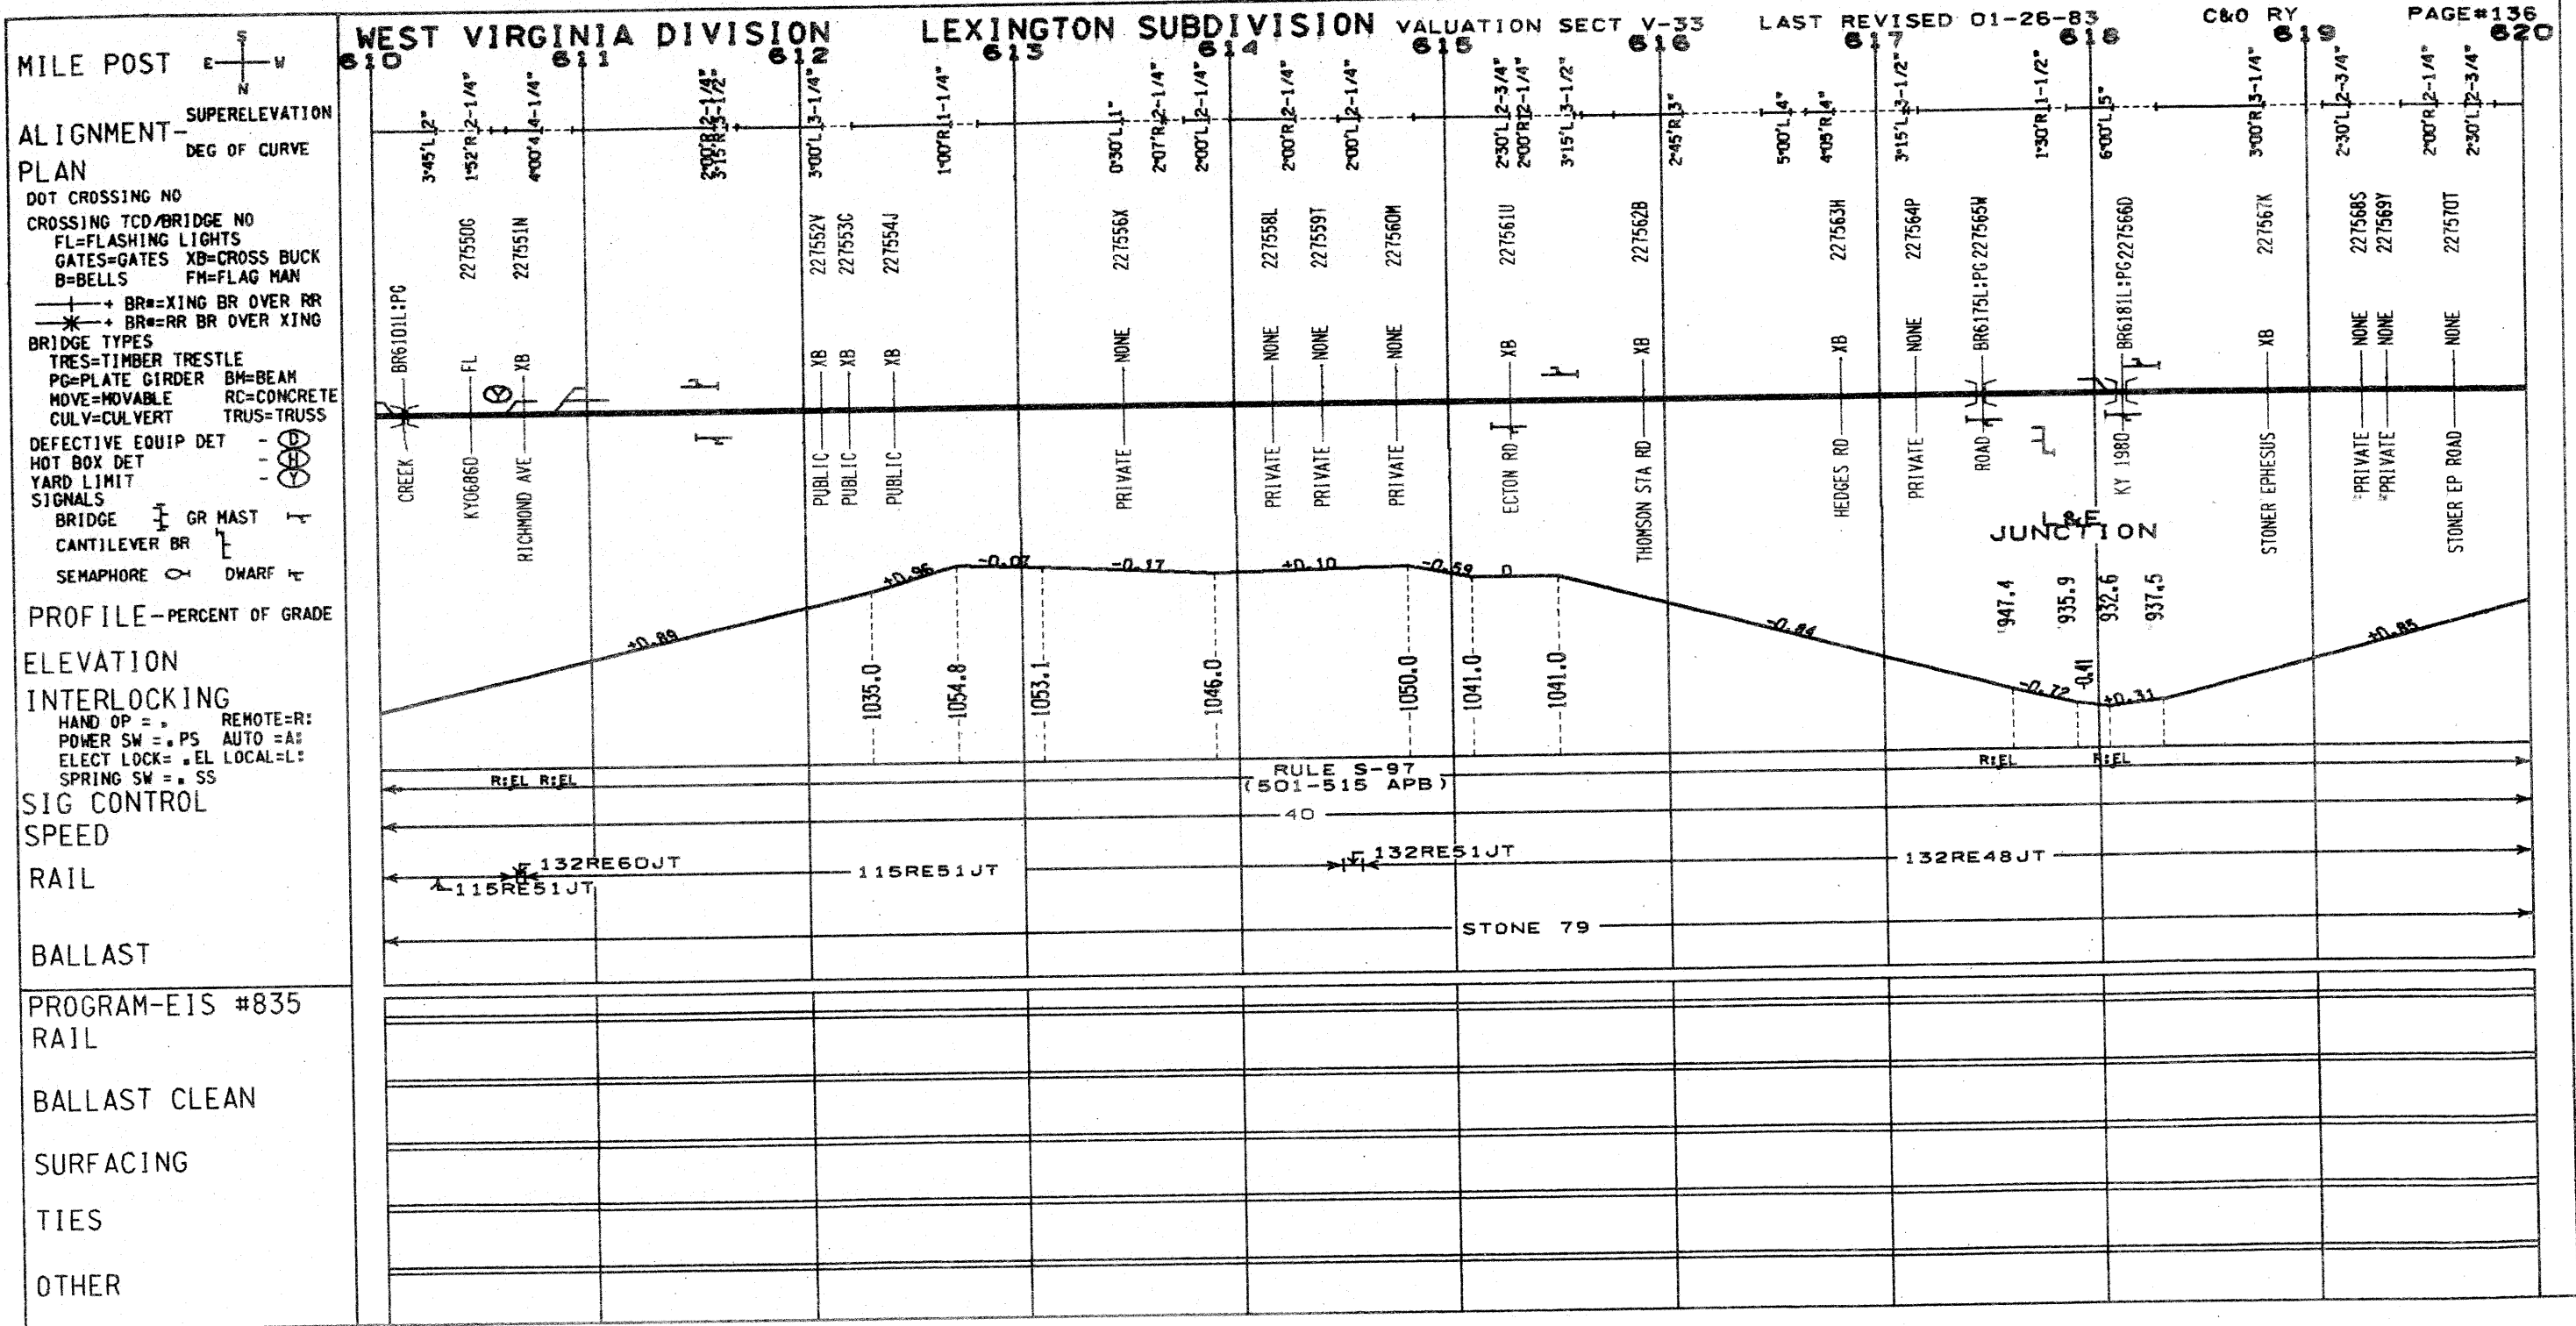

WE

OTHER



4 BEGIN ALPHABETICALLY P. 625.38

L&N TRACKAGE RIGHTS TO LEXINGTON